




60295

8' x 10' Storage Shed (1 Window)

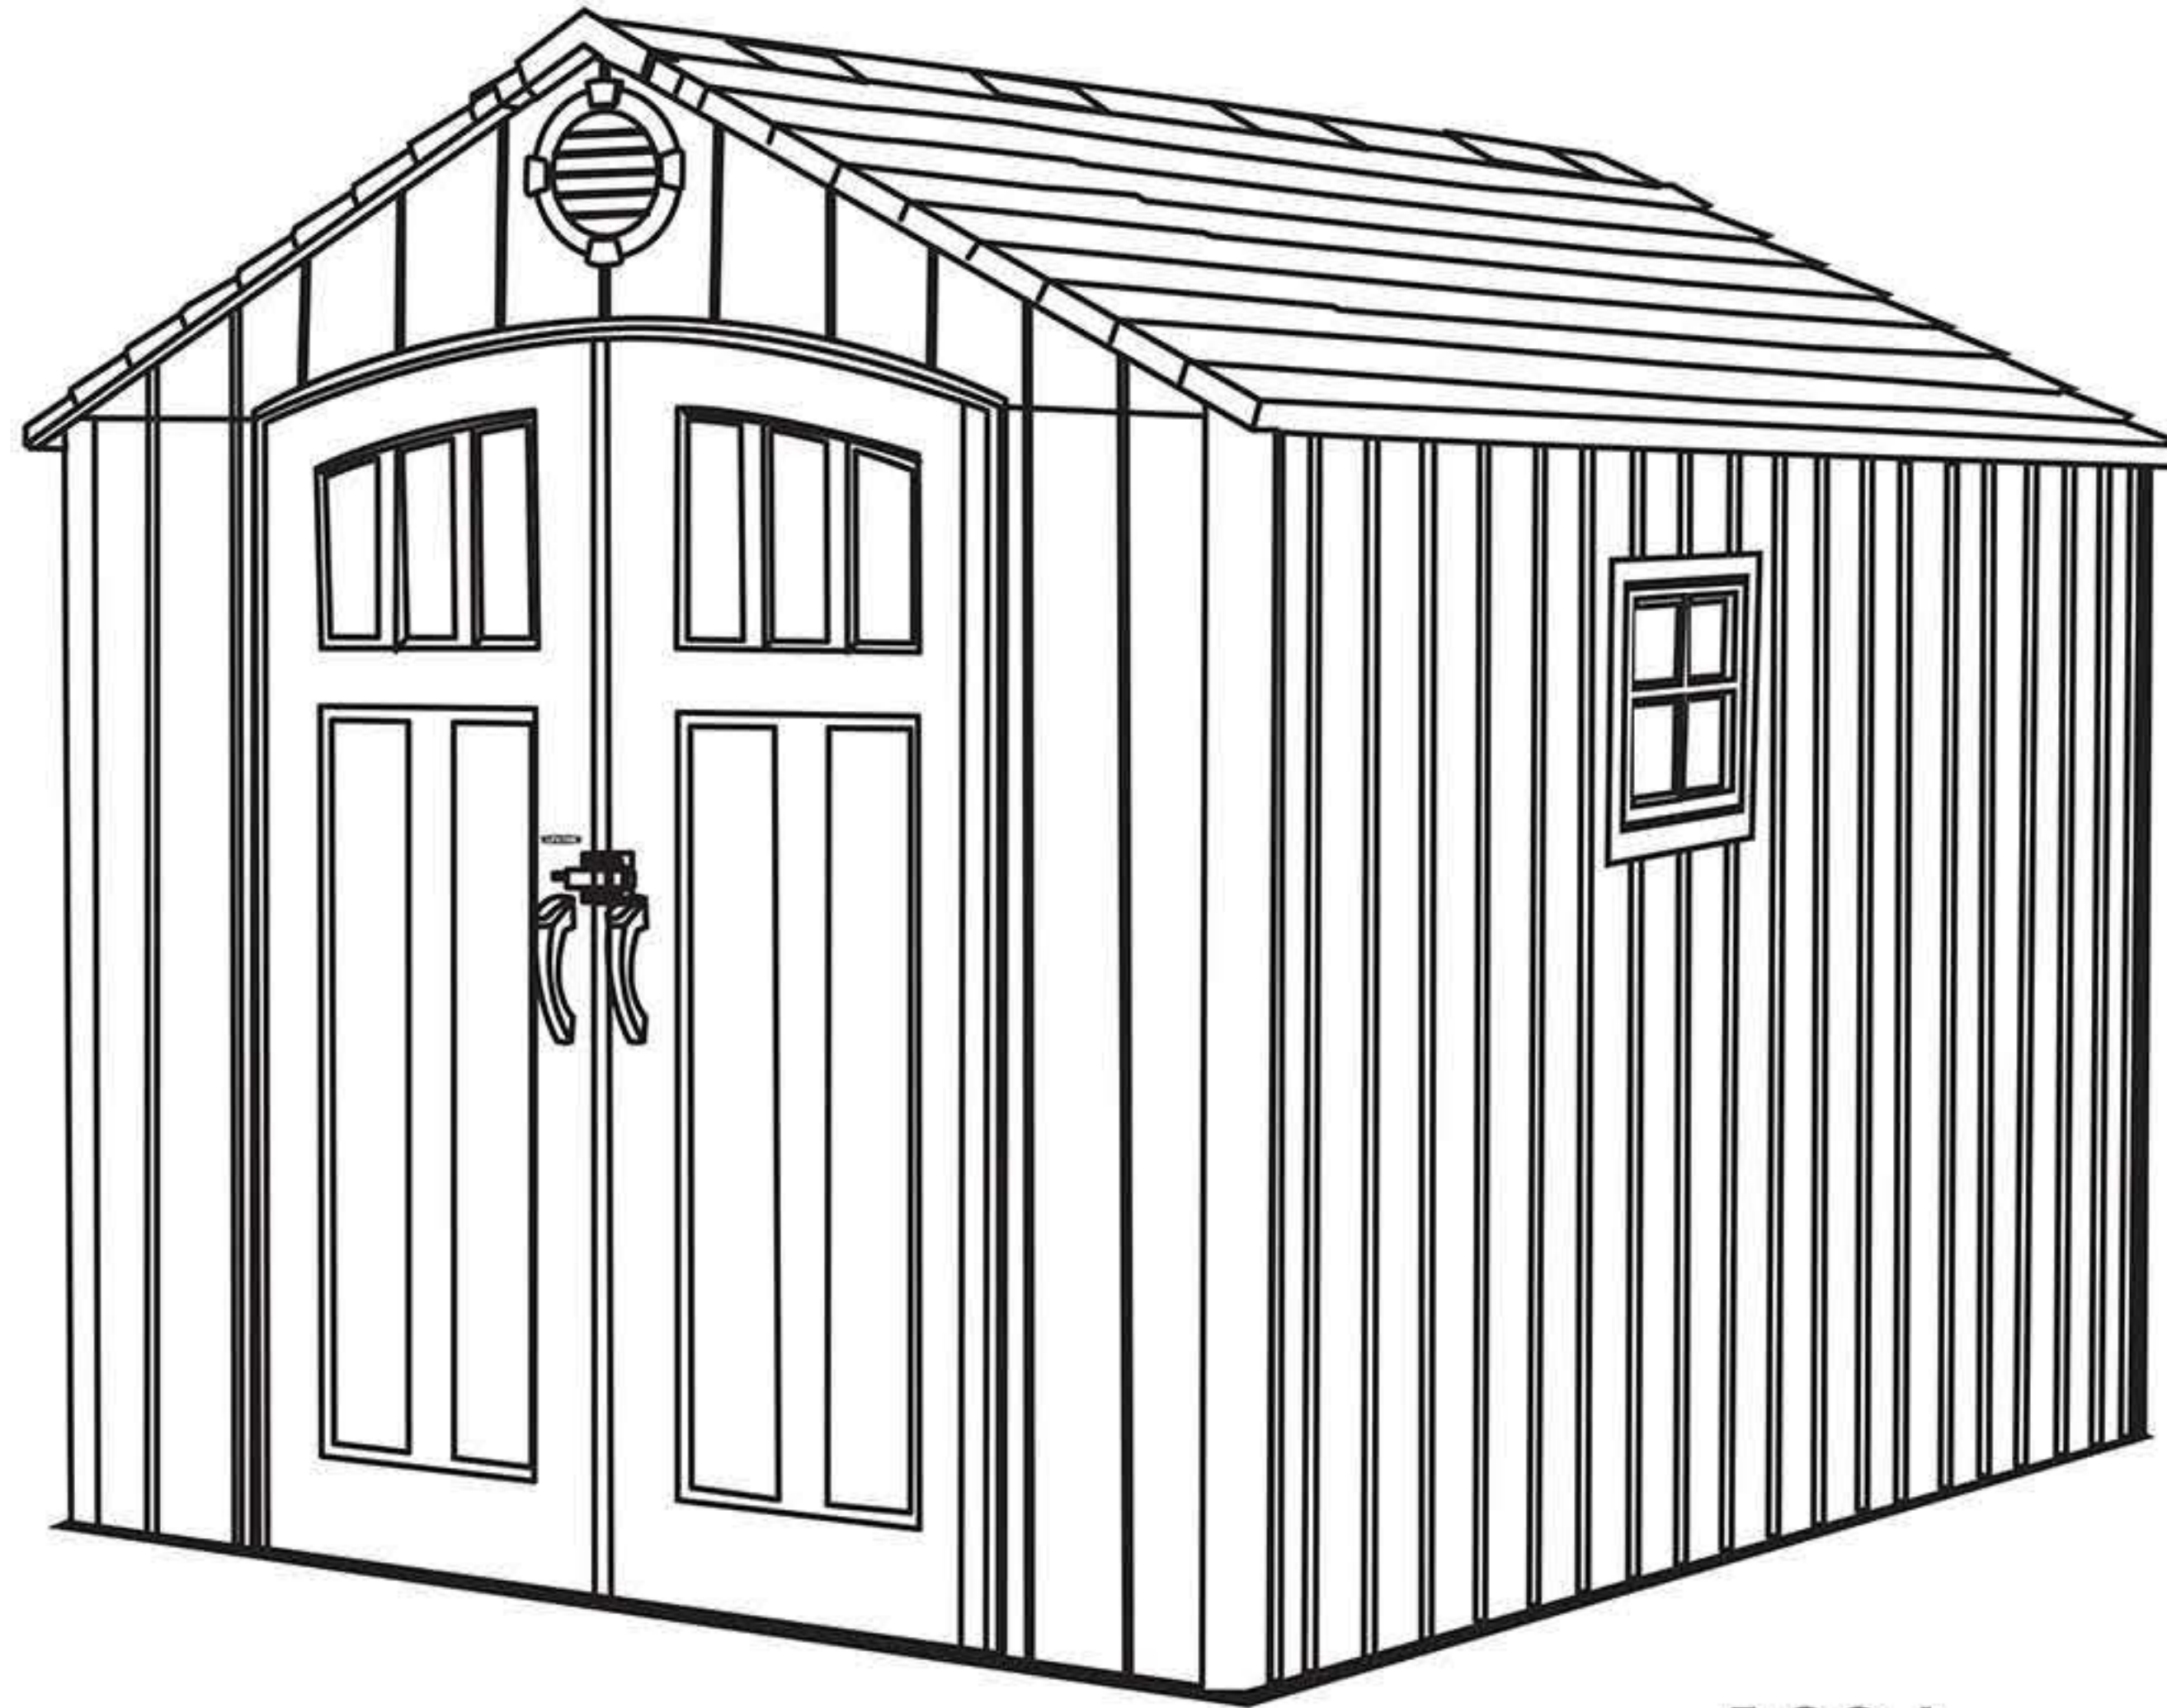

96 in.
243 cm

120 in.
304 cm

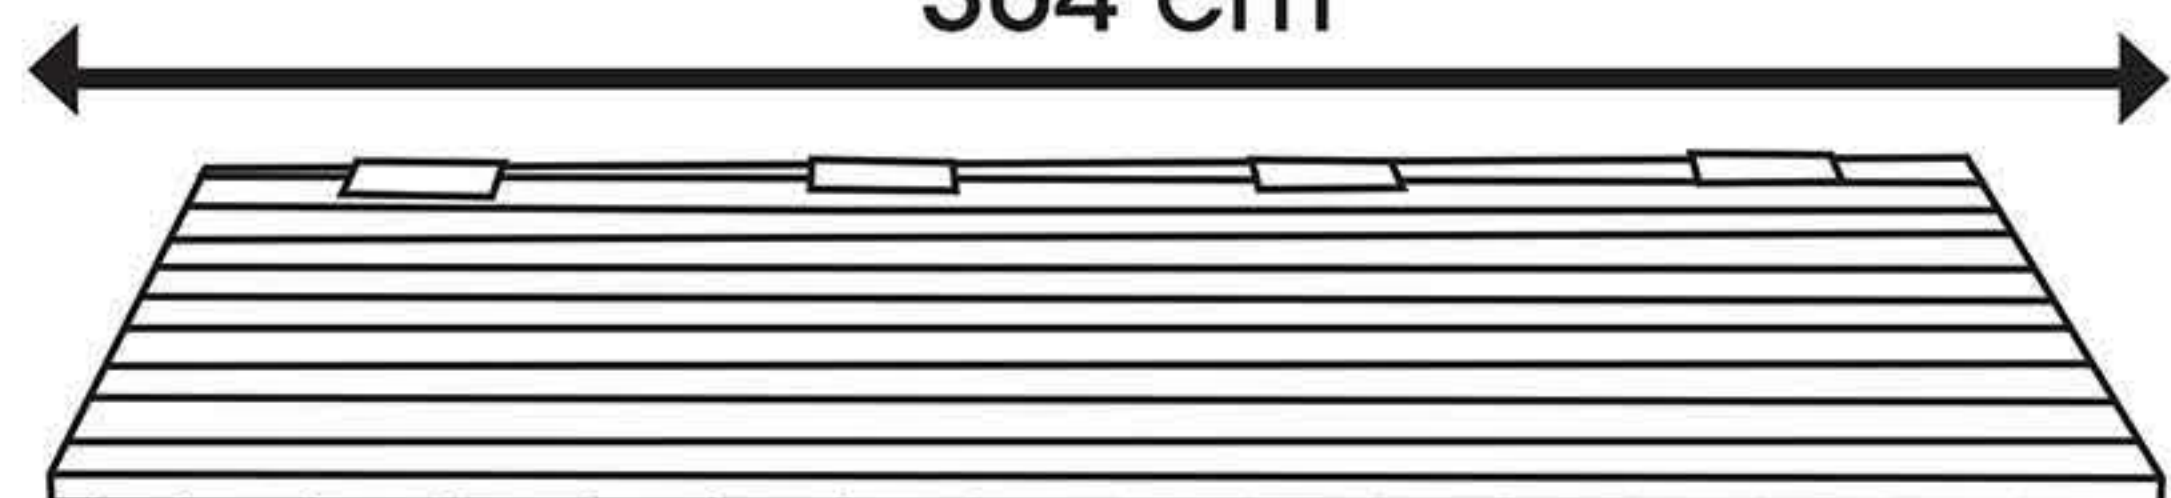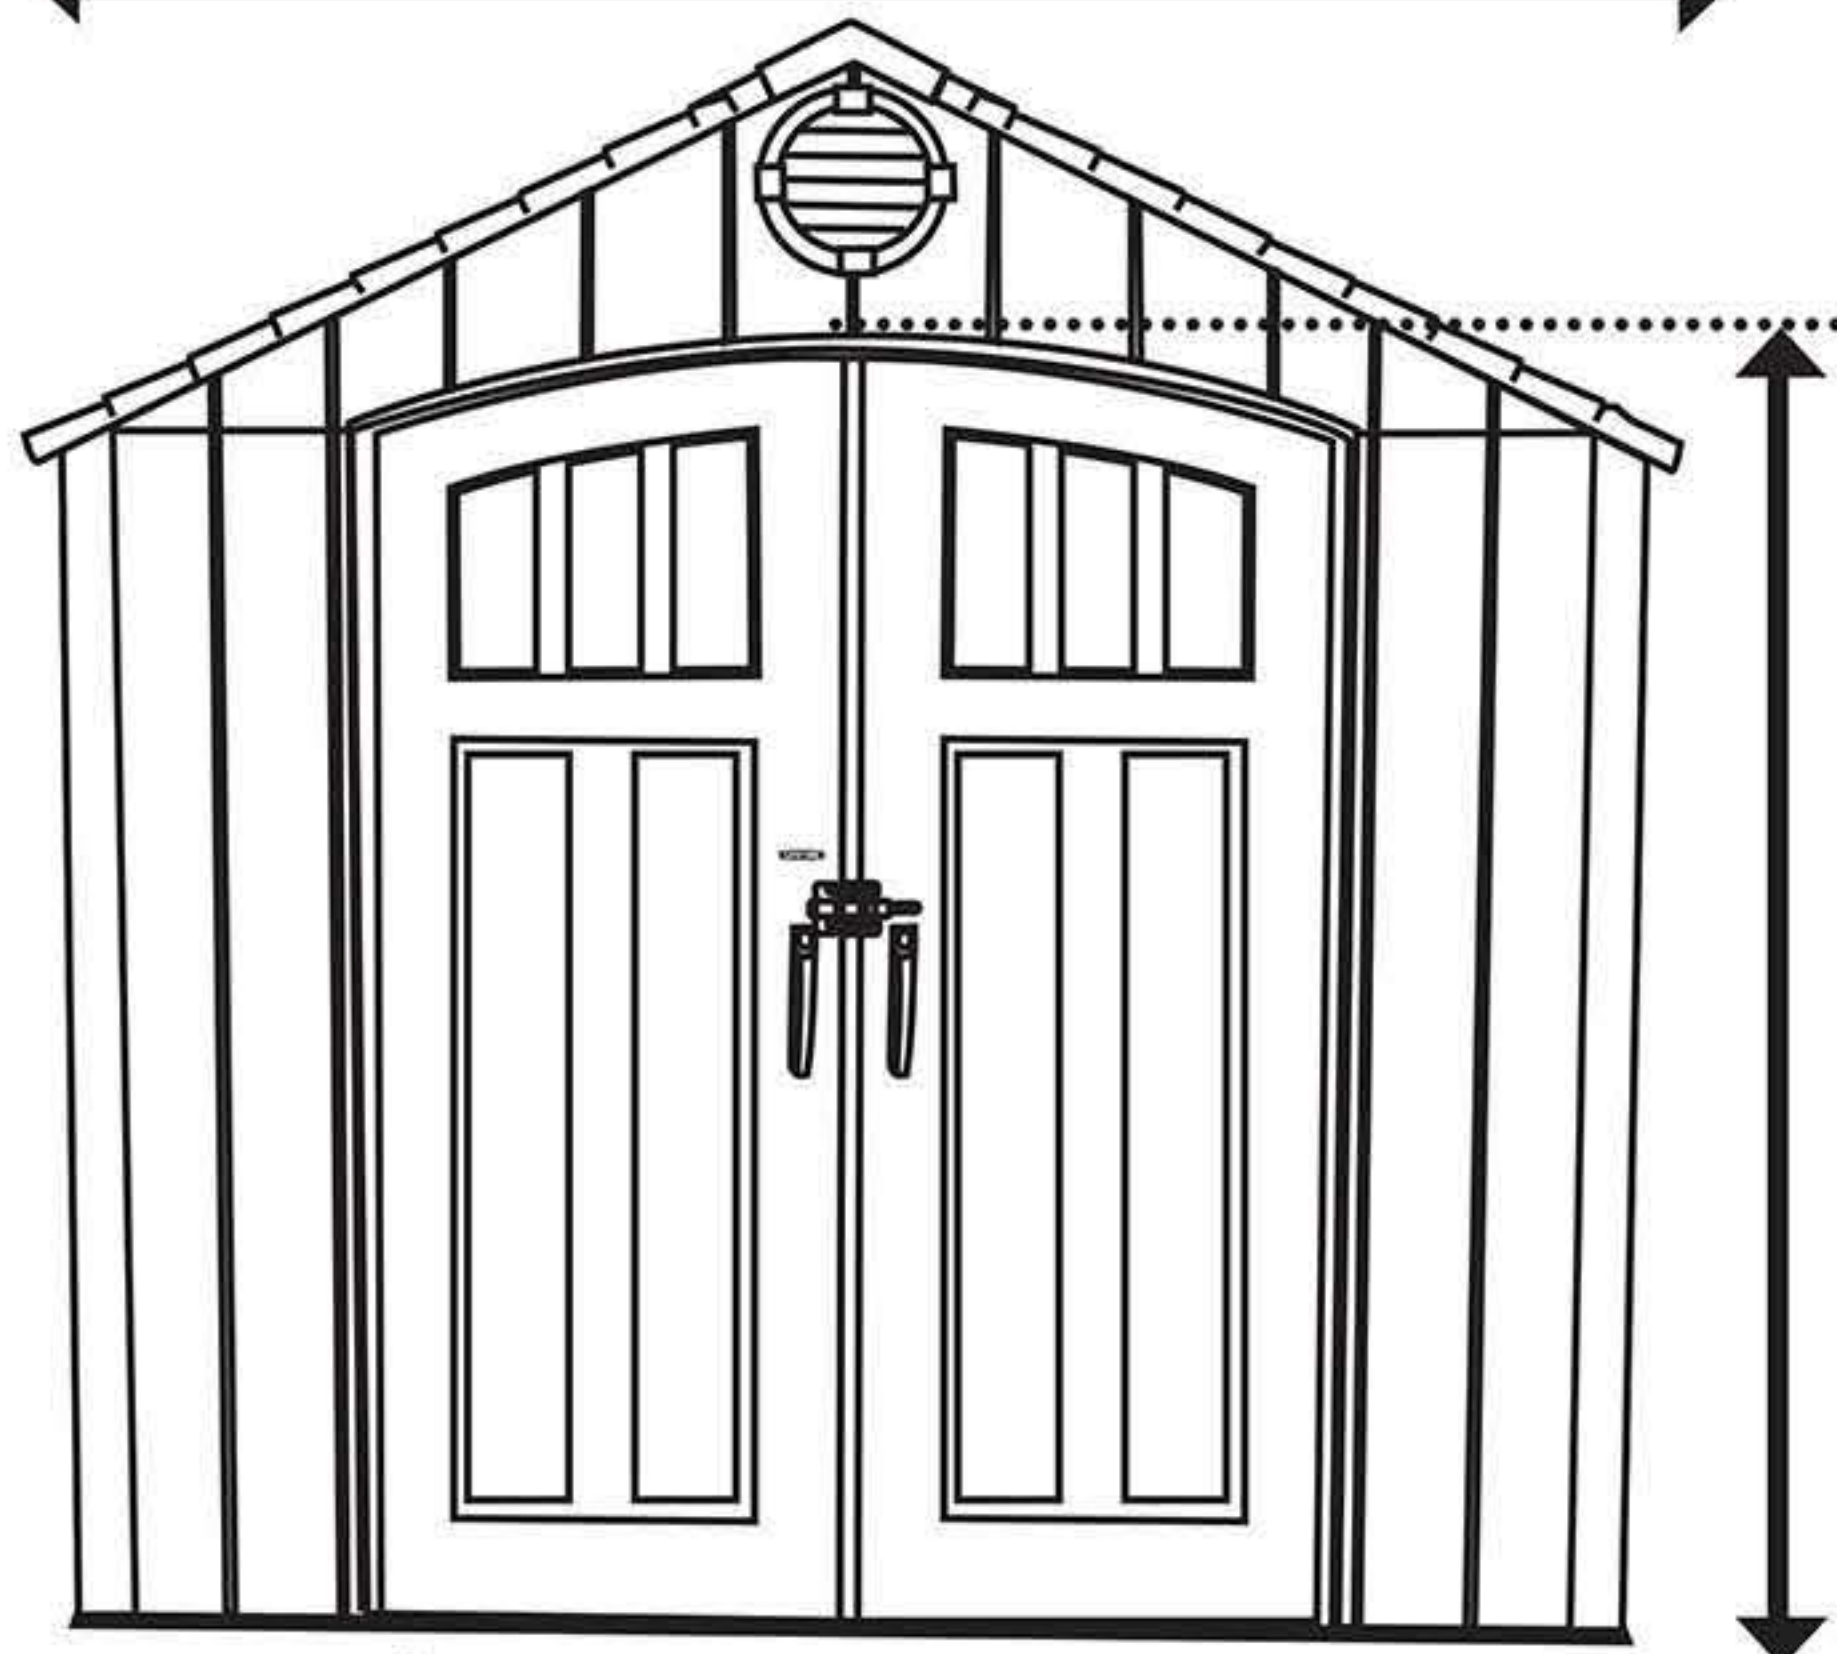

56 in.
142,2 cm

75 in.
190,5 cm

118 in.
299 cm

96 in.
243 cm

94 in.
238 cm